
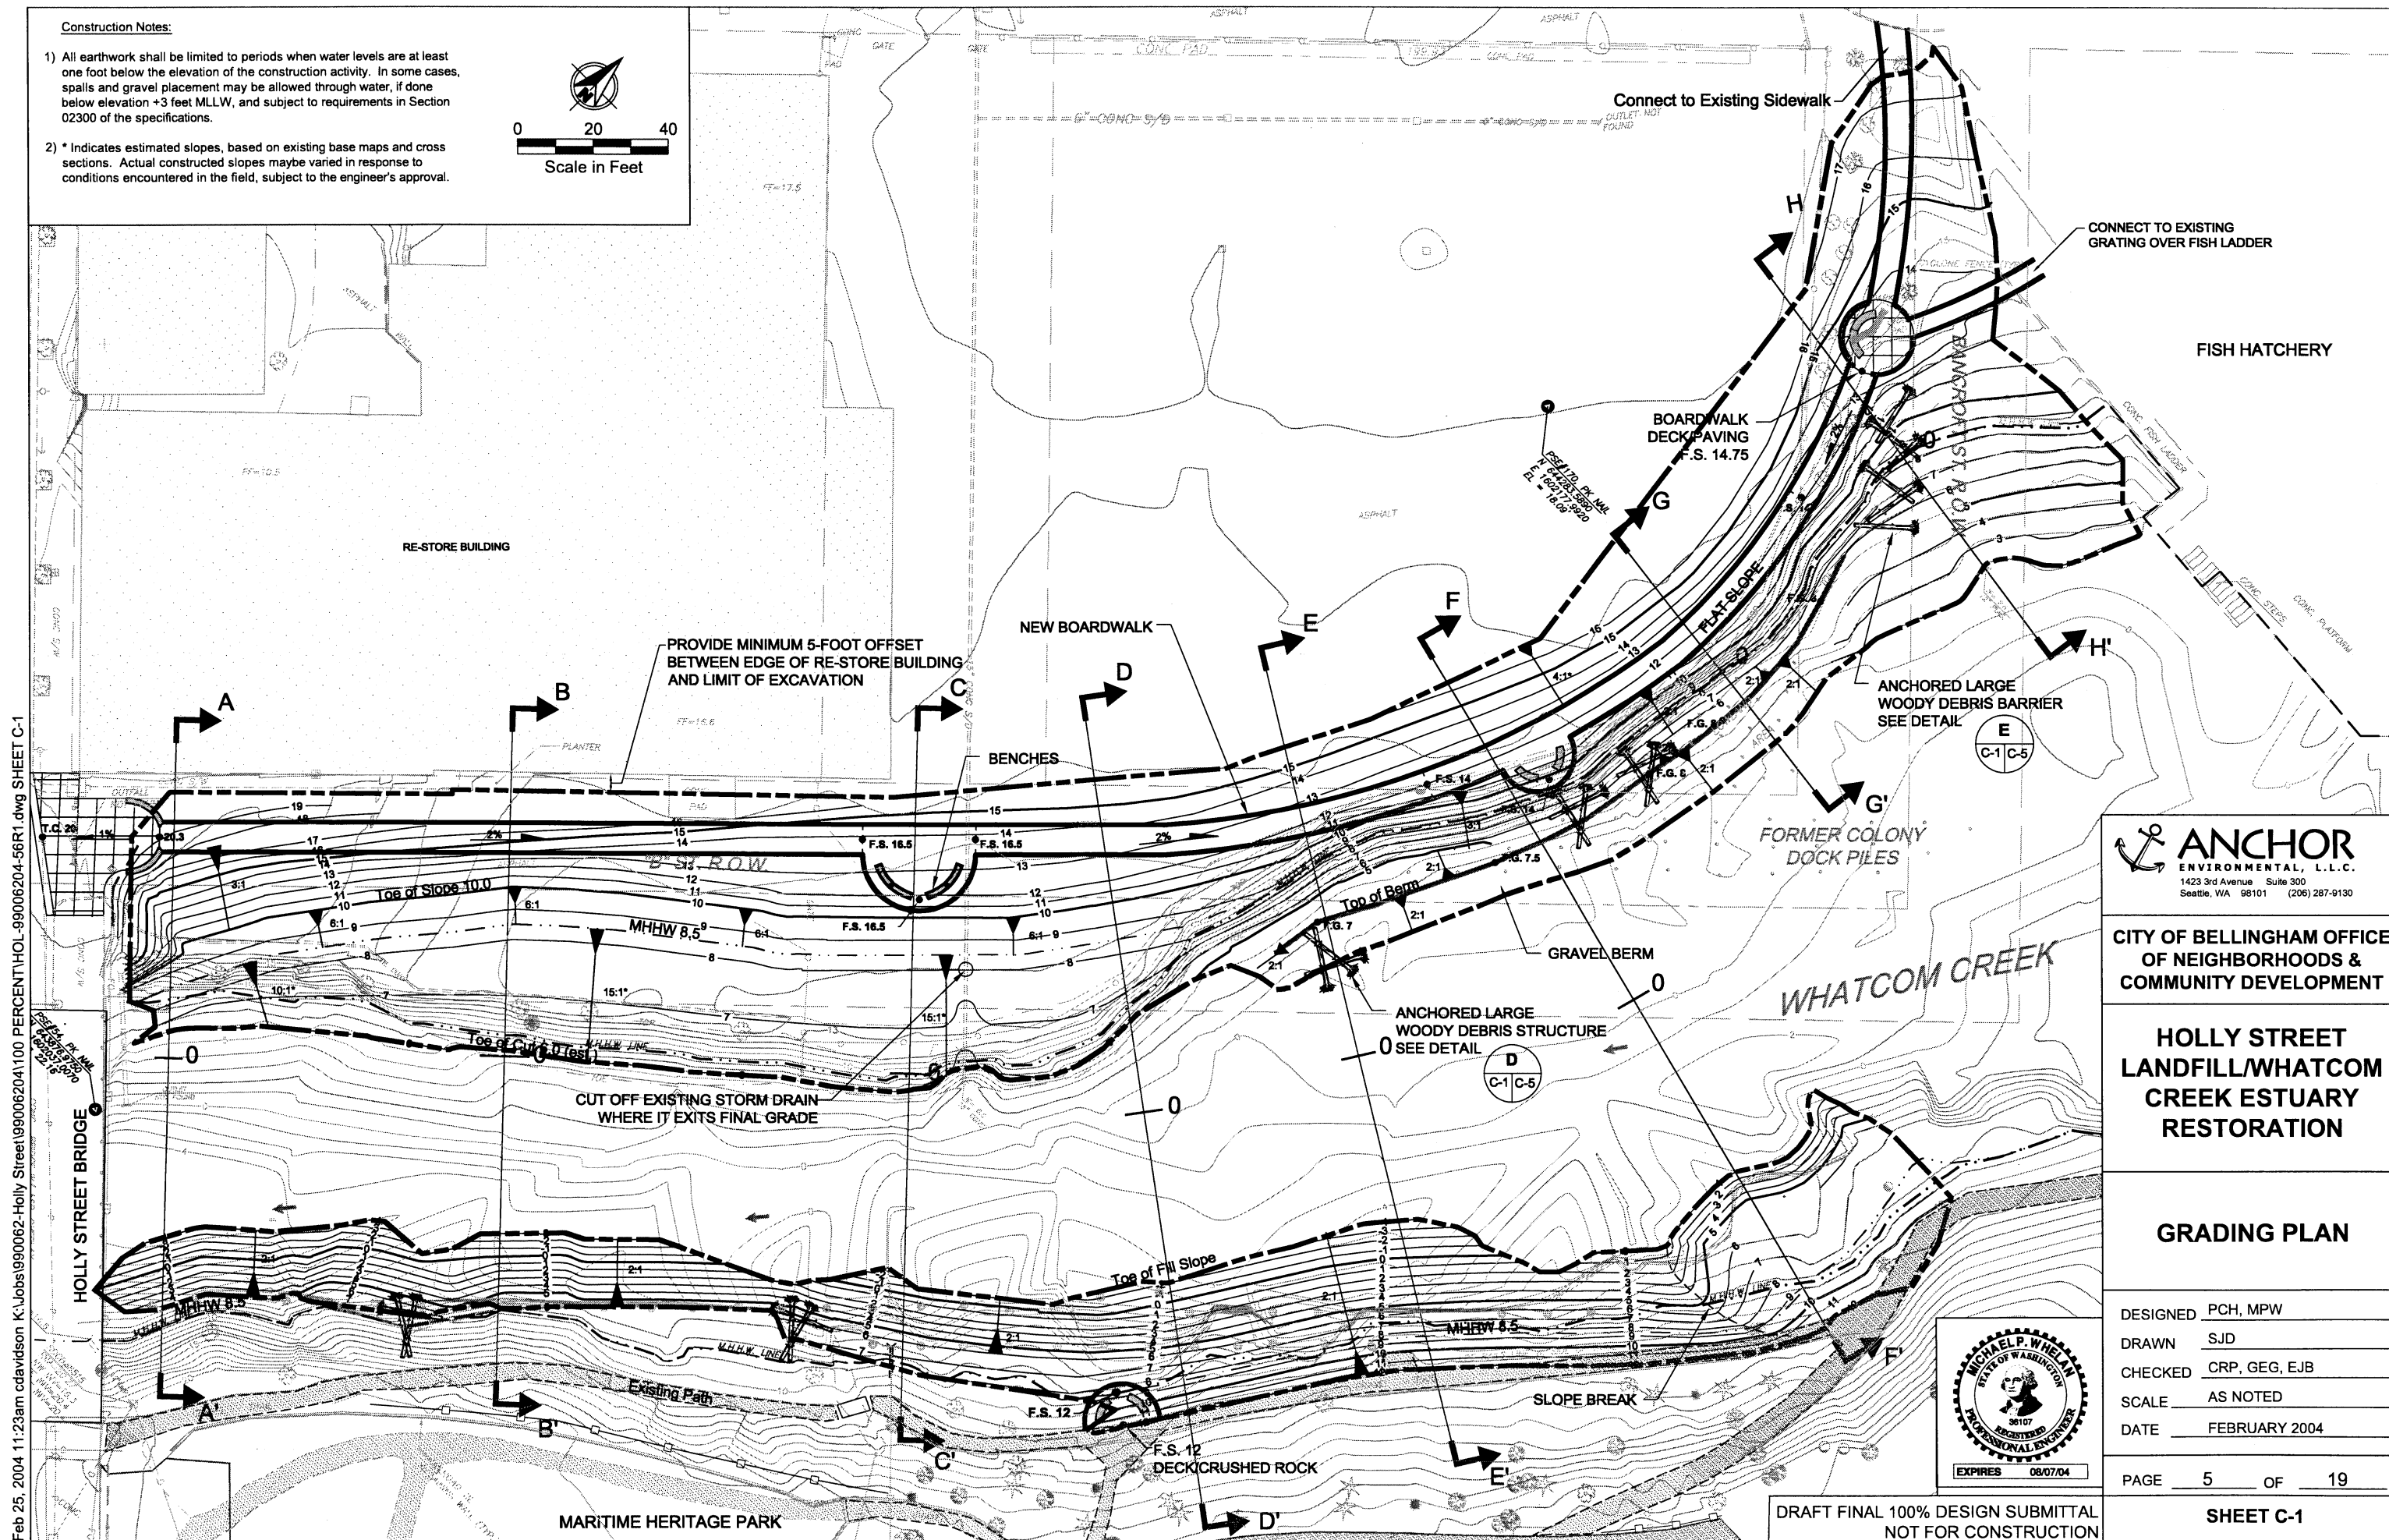


\* ) All earthwork shall be limited to periods when water levels are at least one foot below the elevation of the construction activity. In some cases, spalls and gravel placement may be allowed through water, if done below elevation +3 feet MLLW, and subject to requirements in Section 02300 of the specifications.

\* ) \* Indicates estimated slopes, based on existing base maps and cross sections. Actual constructed slopes maybe varied in response to conditions encountered in the field, subject to the engineer's approval.

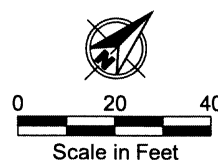

**CITY OF BELLINGHAM OFFICE  
OF NEIGHBORHOODS &  
COMMUNITY DEVELOPMENT**

**HOLLY STREET  
LANDFILL/WHATCOM  
CREEK ESTUARY  
RESTORATION**

## GRADING PLAN

DESIGNED	PCH, MPW
DRAWN	SJD
CHECKED	CRP, GEG, EJB
SCALE	AS NOTED
DATE	FEBRUARY 2004

PAGE 5 OF 19

**SHEET C-1**

DRAFT FINAL 100% DESIGN SUBMITTAL  
NOT FOR CONSTRUCTION